
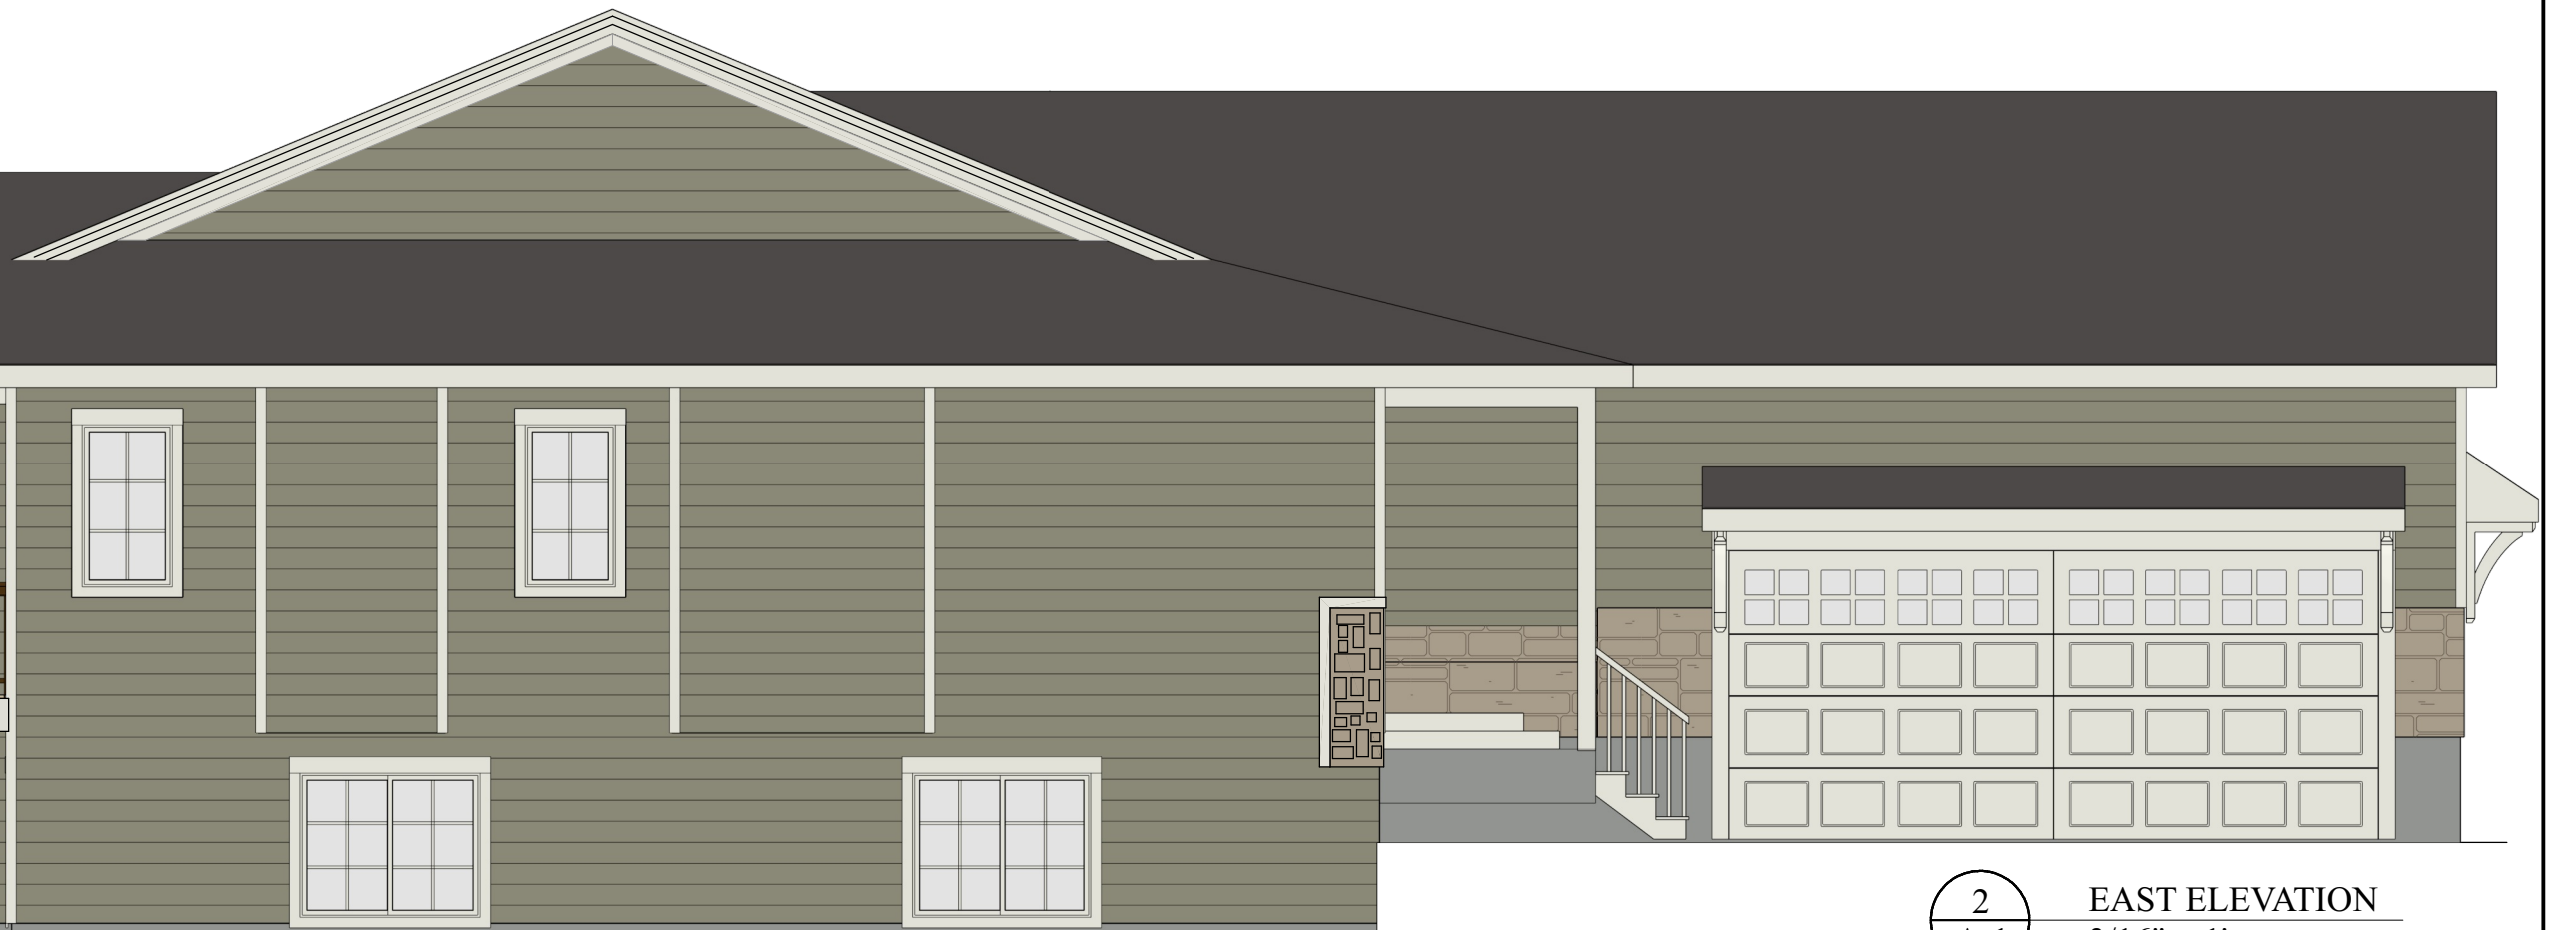


1
A-1

NORTH ELEVATION
3/16" = 1'

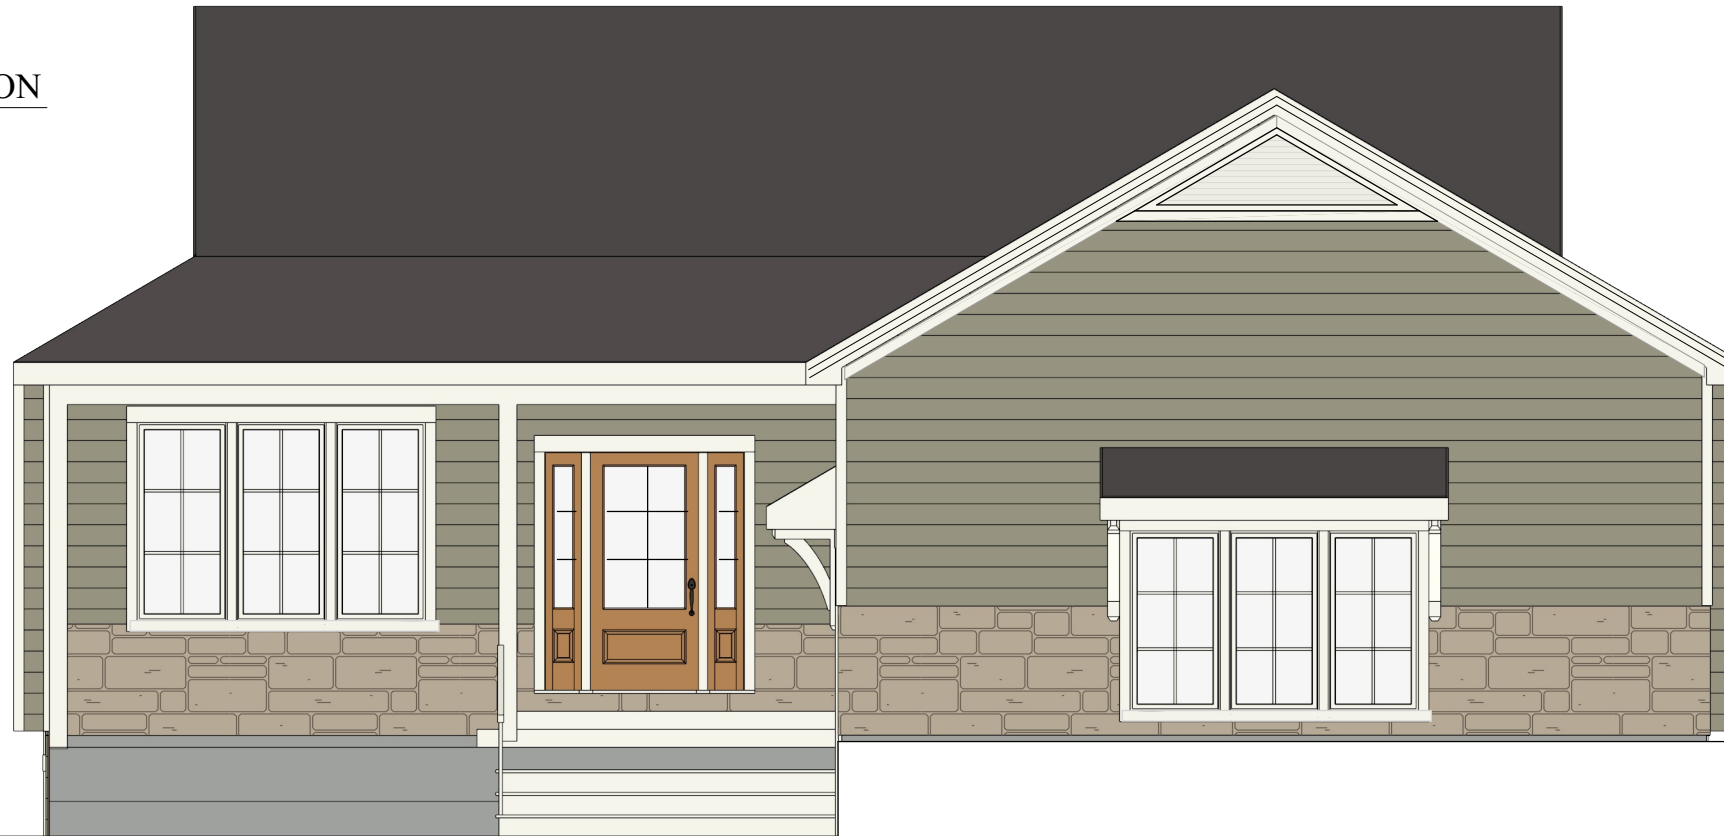

2
A-1

EAST ELEVATION
3/16" = 1'

MINNIS
BUILDING &
DESIGN CO.

7 E 8TH STREET
LAWRENCE, KS
66044

PROJECT
ADDRESS:

5105 PARKER CT
LAWRENCE, KS
66049

ELEVATIONS


THIS DRAWING IS
COPYRIGHTED WORK BY
MINNIS BUILDING &
DESIGN CO., L.L.C. THIS
DRAWING MAY NOT BE
PHOTOGRAPHED,
TRACED OR COPIED IN
ANY MANNER WITHOUT
THE WRITTEN
PERMISSION OF MINNIS
BUILDING & DESIGN CO.,
L.L.C.

NOTE: ALL FLOOR
PLANS, DIMENSIONS,
AND RENDERINGS ARE
APPROXIMATE FOR
MARKETING PURPOSES
ONLY - BUILDER
ASSUMES NO
RESPONSIBILITY FOR
DIFFERENCES OF
ACTUAL AS BUILT
HOUSE.

REVISION DATE:
5/17/2026

A-1

1 SOUTH ELEVATION
A-2 3/16" = 1'

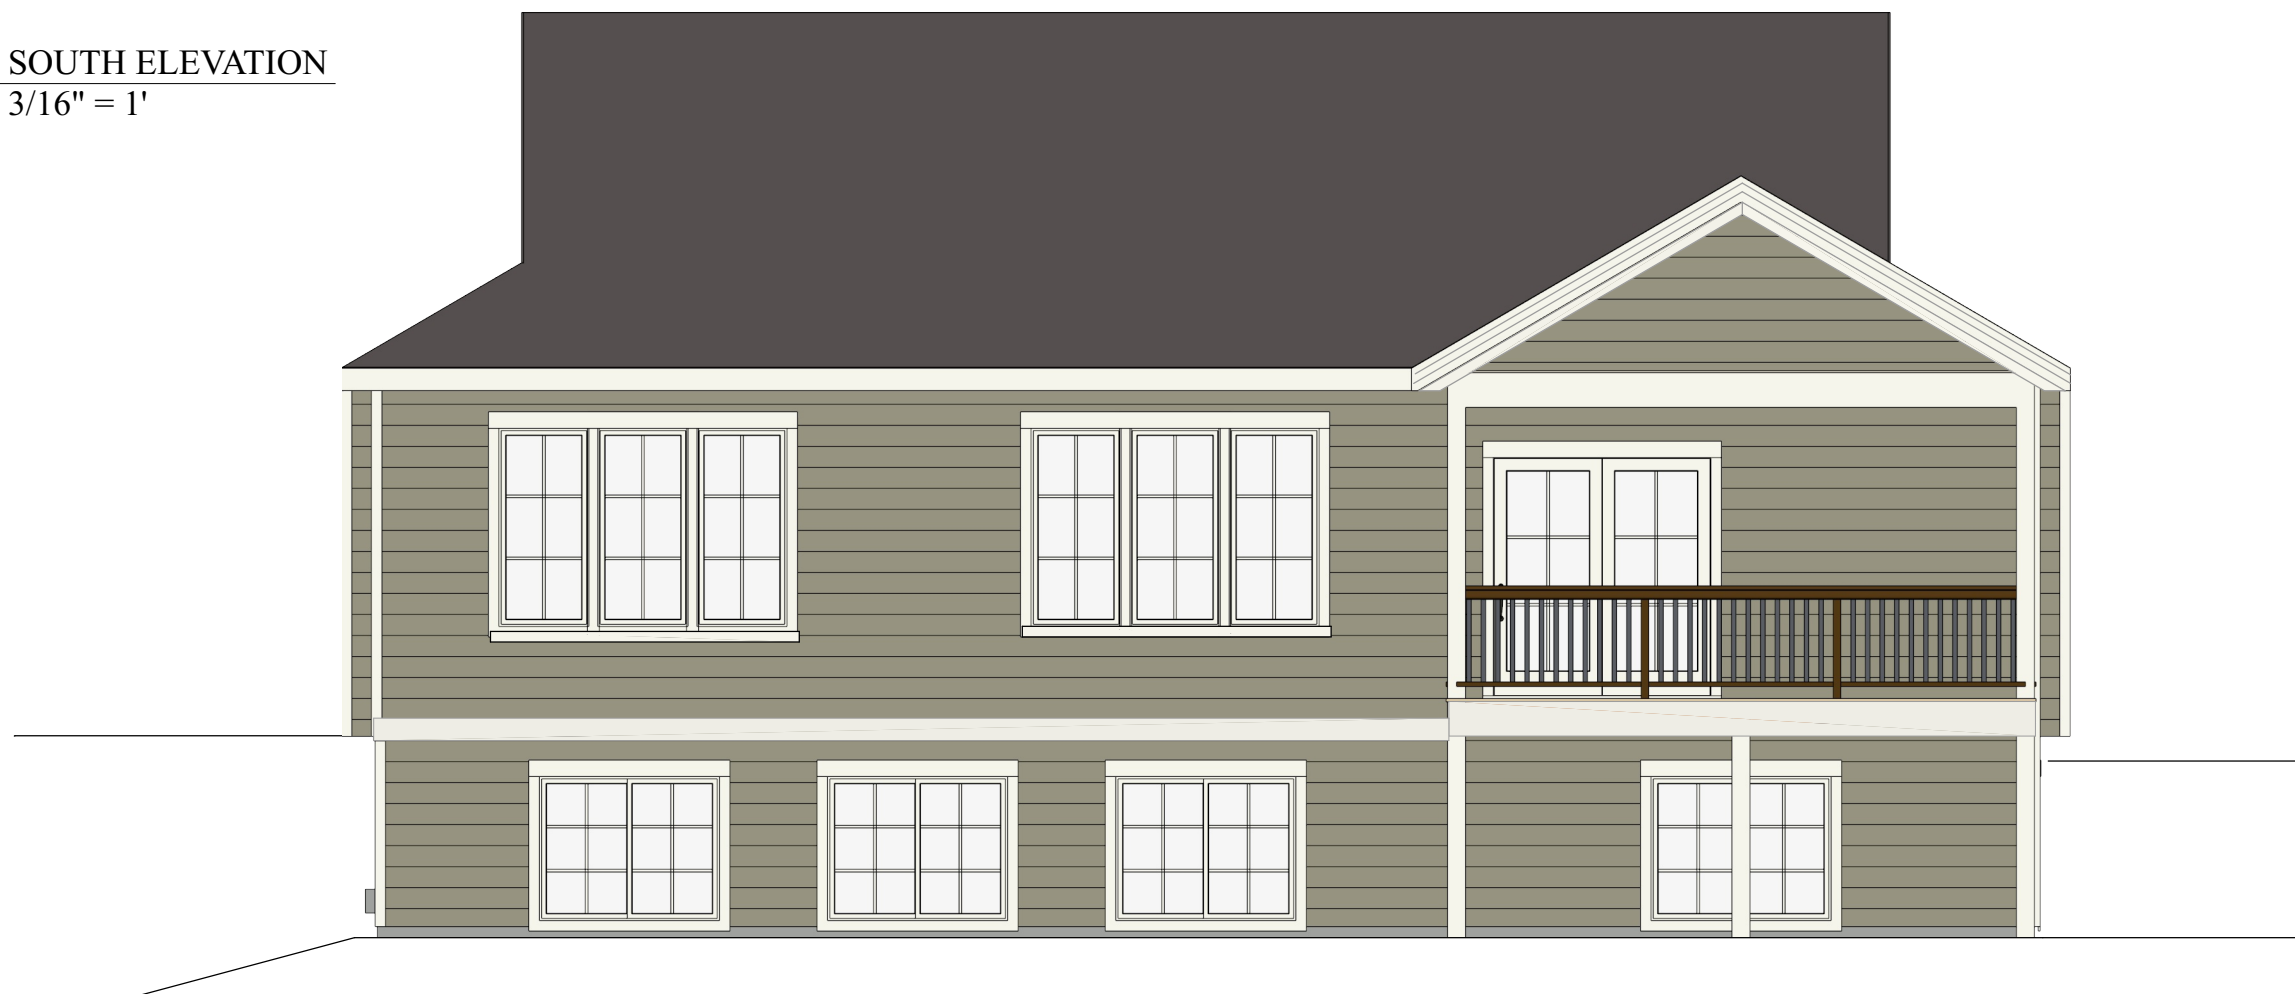

2 WEST ELEVATION
A-2 3/16" = 1'



MINNIS BUILDING & DESIGN CO.
7 E 8TH STREET
LAWRENCE, KS
66044

PROJECT ADDRESS:
5105 PARKER CT
LAWRENCE, KS
66049

ELEVATIONS


THIS DRAWING IS COPYRIGHTED WORK BY MINNIS BUILDING & DESIGN CO., L.L.C. THIS DRAWING MAY NOT BE PHOTOKRAPHED, TRACED OR COPIED IN ANY MANNER WITHOUT THE WRITTEN PERMISSION OF MINNIS BUILDING & DESIGN CO., L.L.C.

NOTE: ALL FLOOR PLANS, DIMENSIONS, AND RENDERINGS ARE APPROXIMATE FOR MARKETING PURPOSES ONLY - BUILDER ASSUMES NO RESPONSIBILITY FOR DIFFERENCES OF ACTUAL AS BUILT HOUSE.

REVISION DATE:
5/17/2026

SQUARE FOOTAGES


Main Level	1,938
Lower Level Finish	1,306
Lower Level Unfinish	368
Total Finished	3,244
Garage	720
Covered Porch (North)	132
Covered Deck (South)	192
Lot	11,554

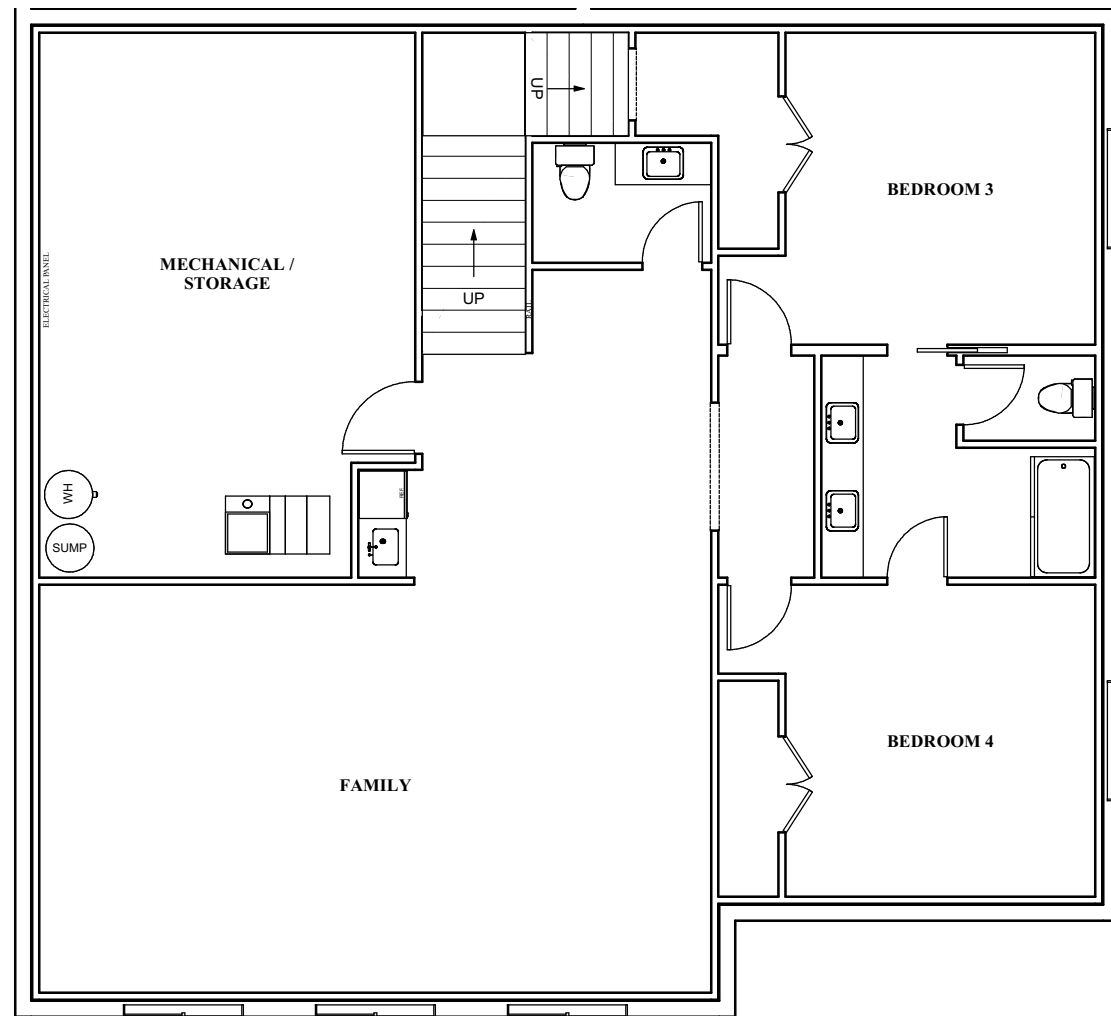

1
A-3

FOUNDATION

1/8" = 1'

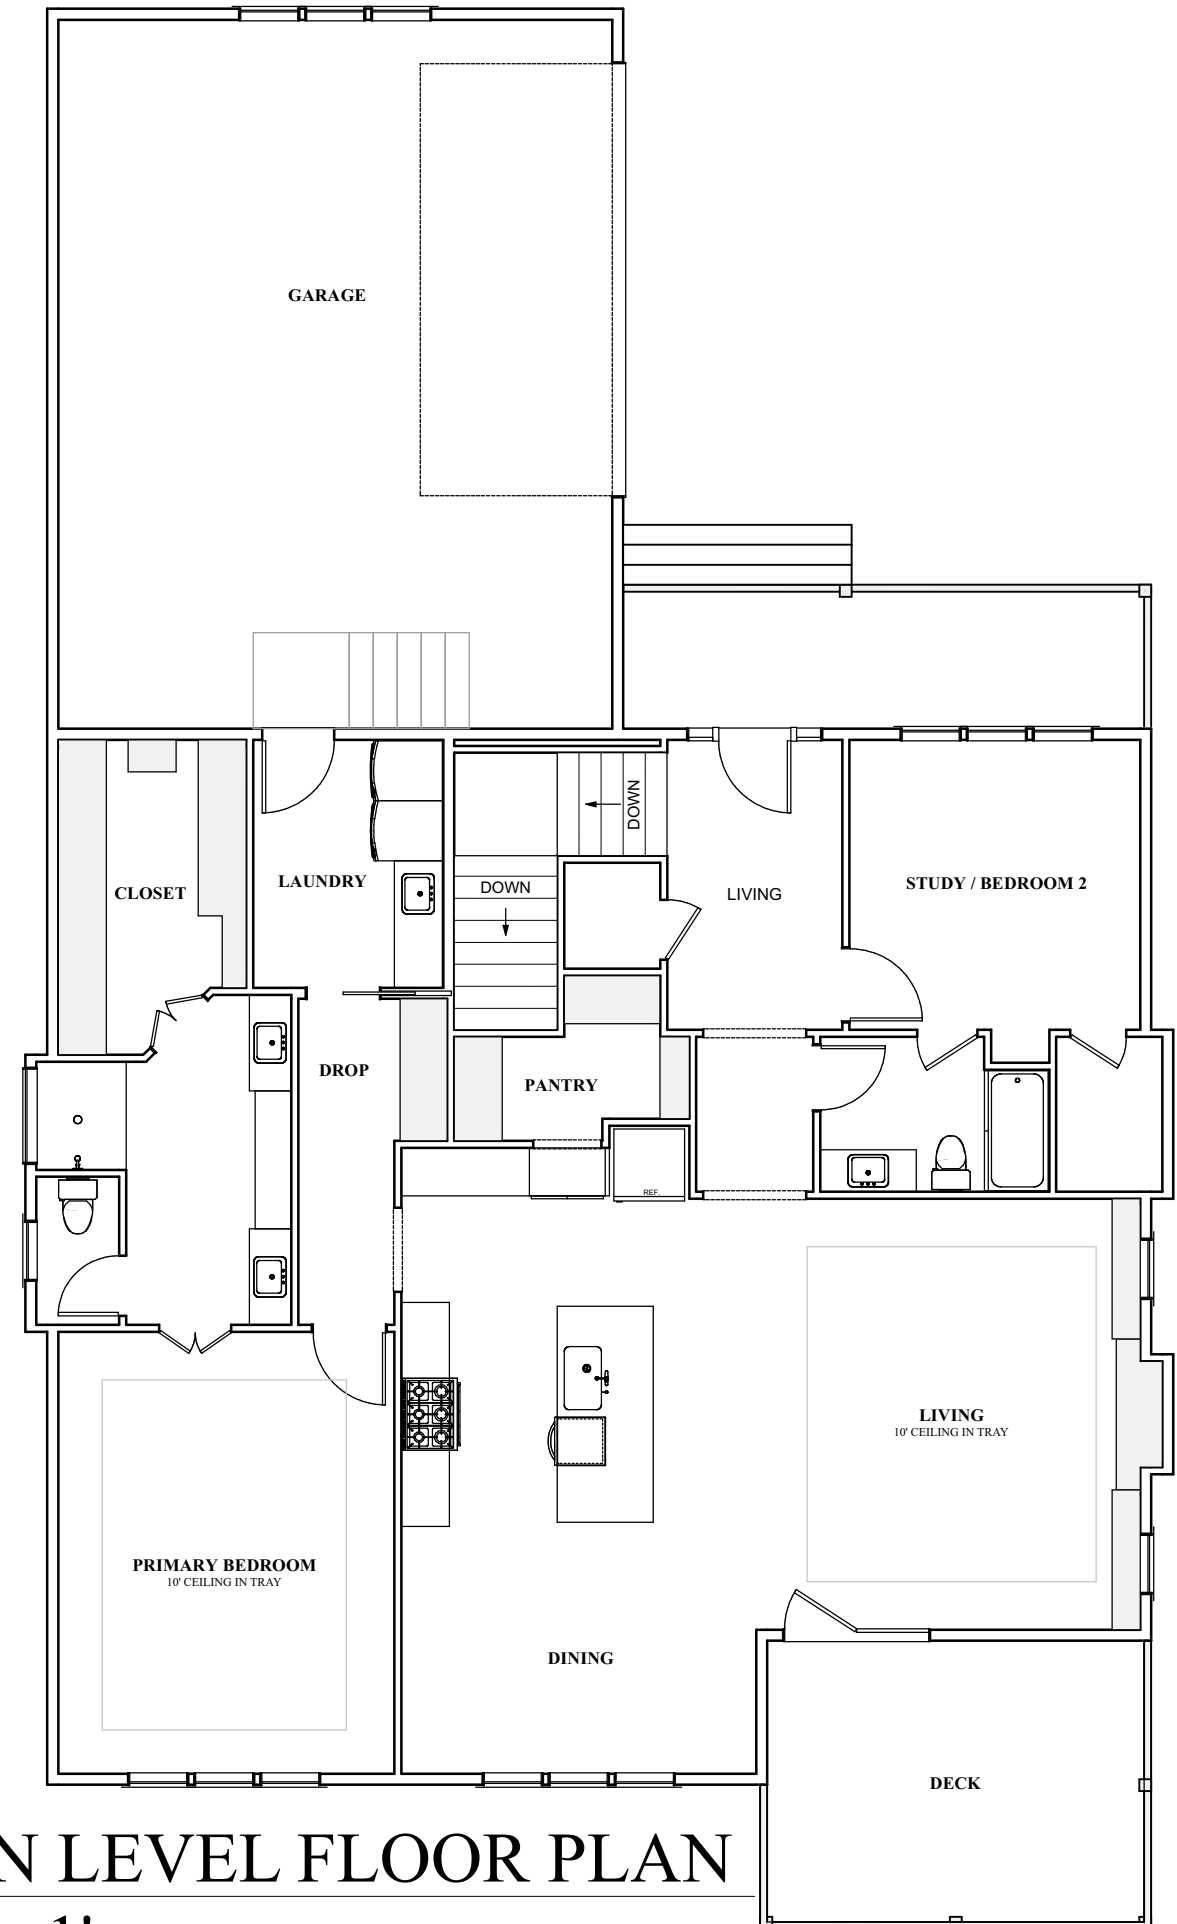

1
A-4

MAIN LEVEL FLOOR PLAN

1/8" = 1'